
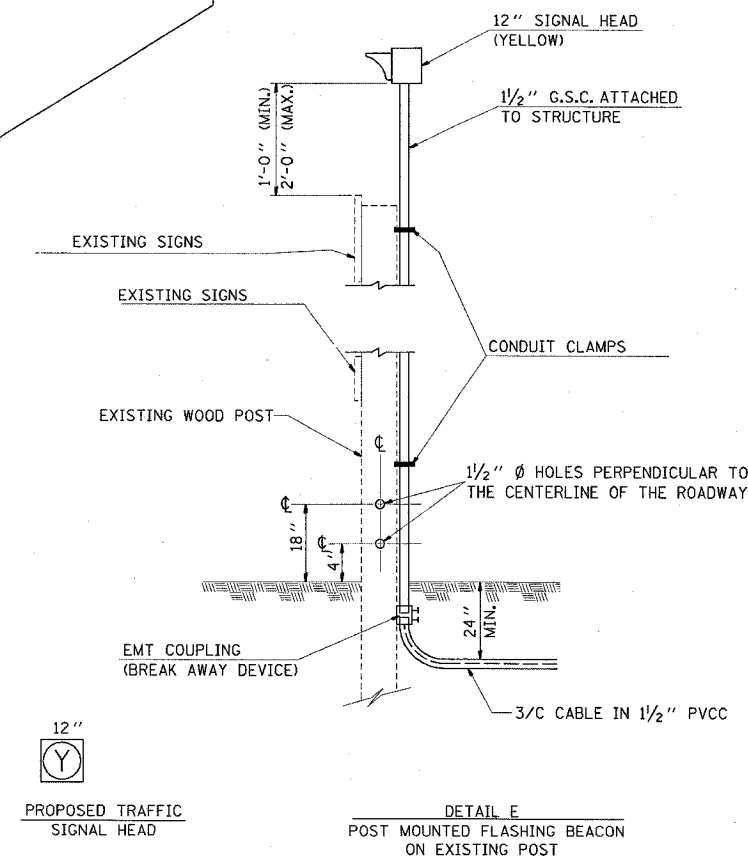
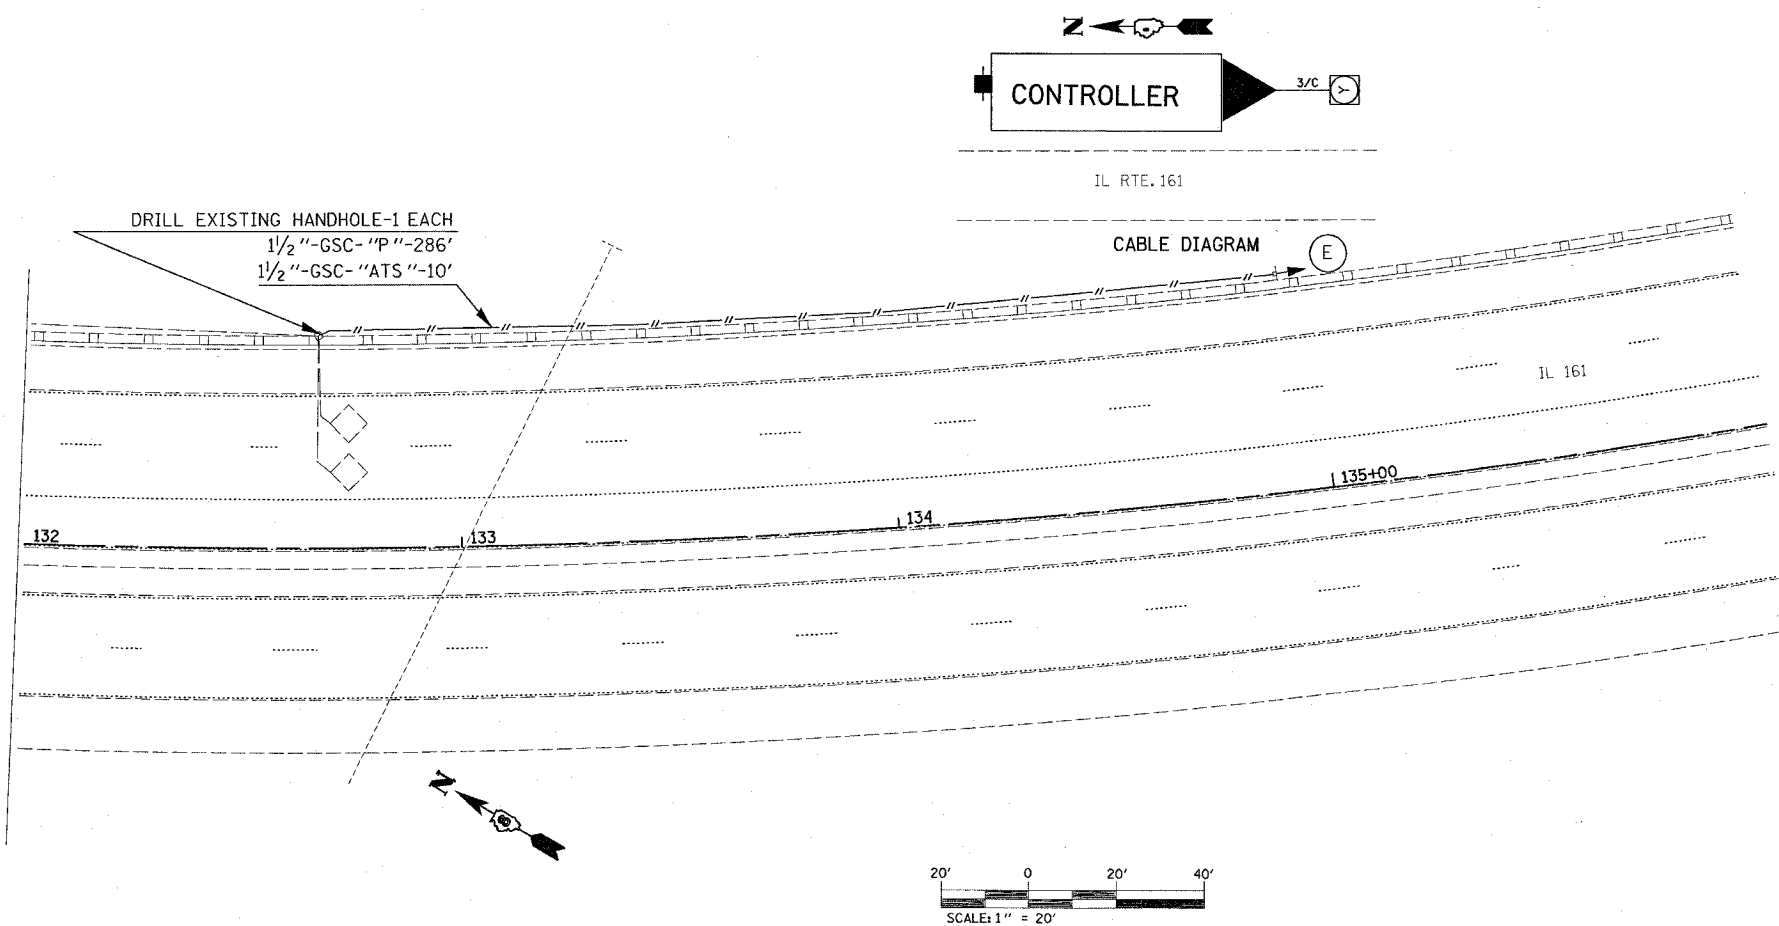


ROUTE	SECTION	COUNTIES	TOTAL SHEETS	SHEET NO.
•	••	•••	12	8

CONTRACT NO. 176794

• VARIOUS  
•• DIST 8 FLASHING BEACONS 2005-1  
••• MONROE AND ST. CLAIR

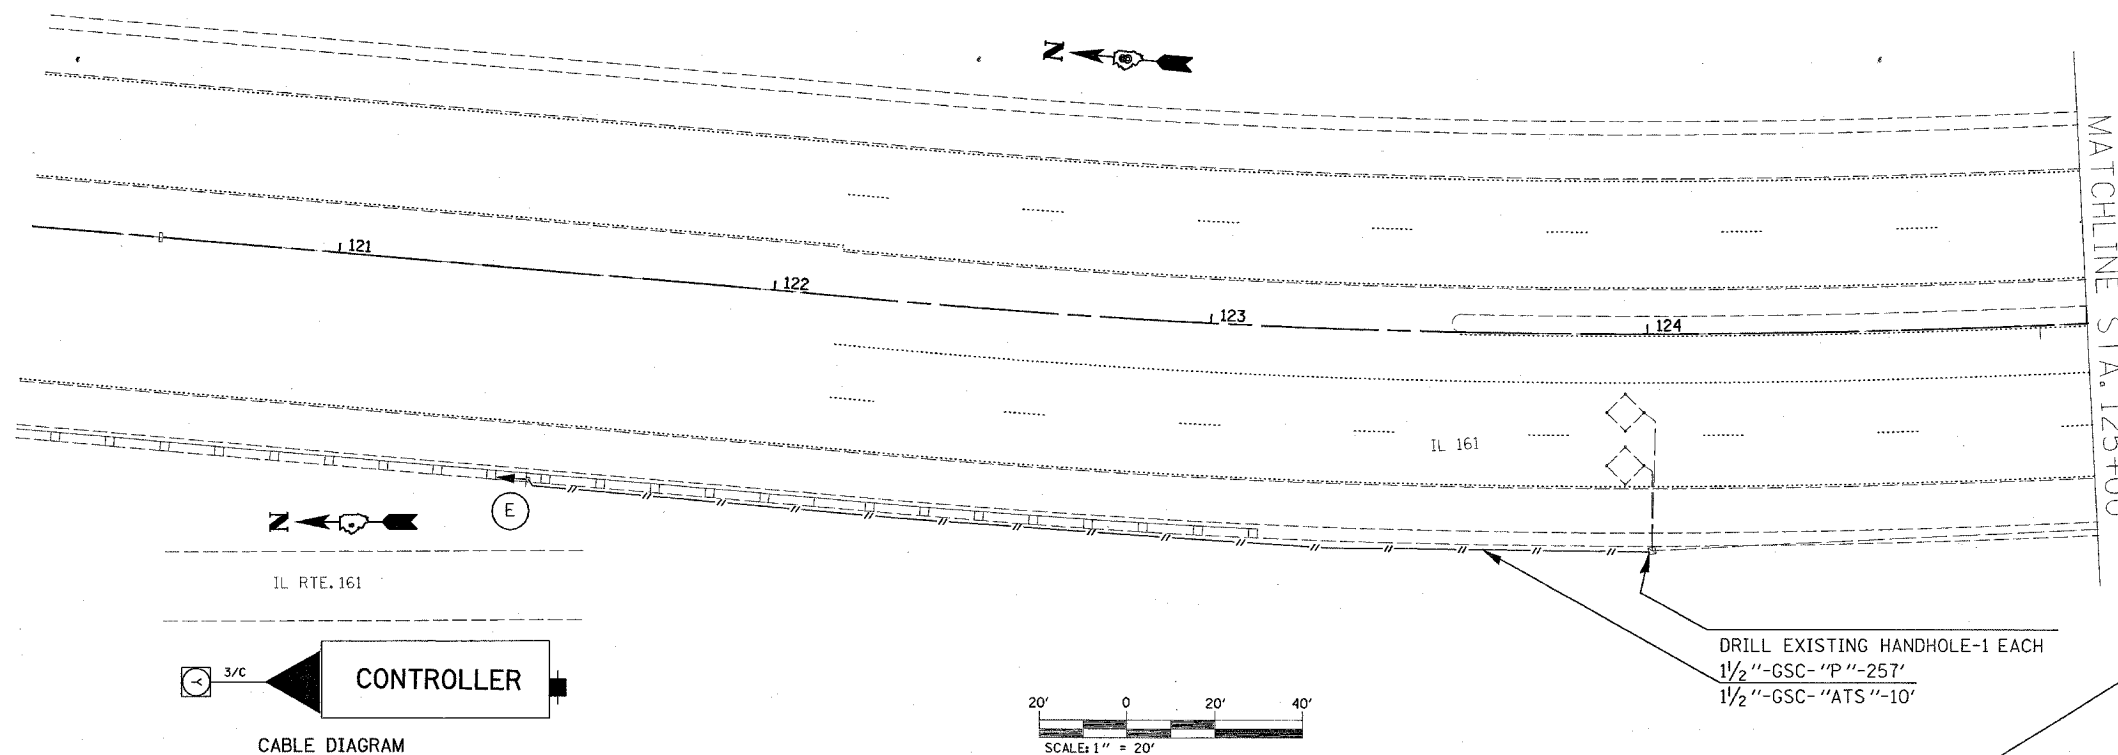

12" PROPOSED TRAFFIC SIGNAL HEAD

REVISIONS	
NAME	DATE

ILLINOIS DEPARTMENT OF TRANSPORTATION

**IL 161 AND 74TH ST./CARSON DR.**

**FLASHING BEACON PLAN AND CABLE DIAGRAMS**

VARIOUS ROUTES

SECTION DIST 8 FLASHING BEACONS 2005-1

MONROE AND ST. CLAIR COUNTIES

DRAWN BY: 2 OF 2

PLOT DATE: Tuesday June 29, 2004 @ 3:27:26 PM